


IPPODROMO

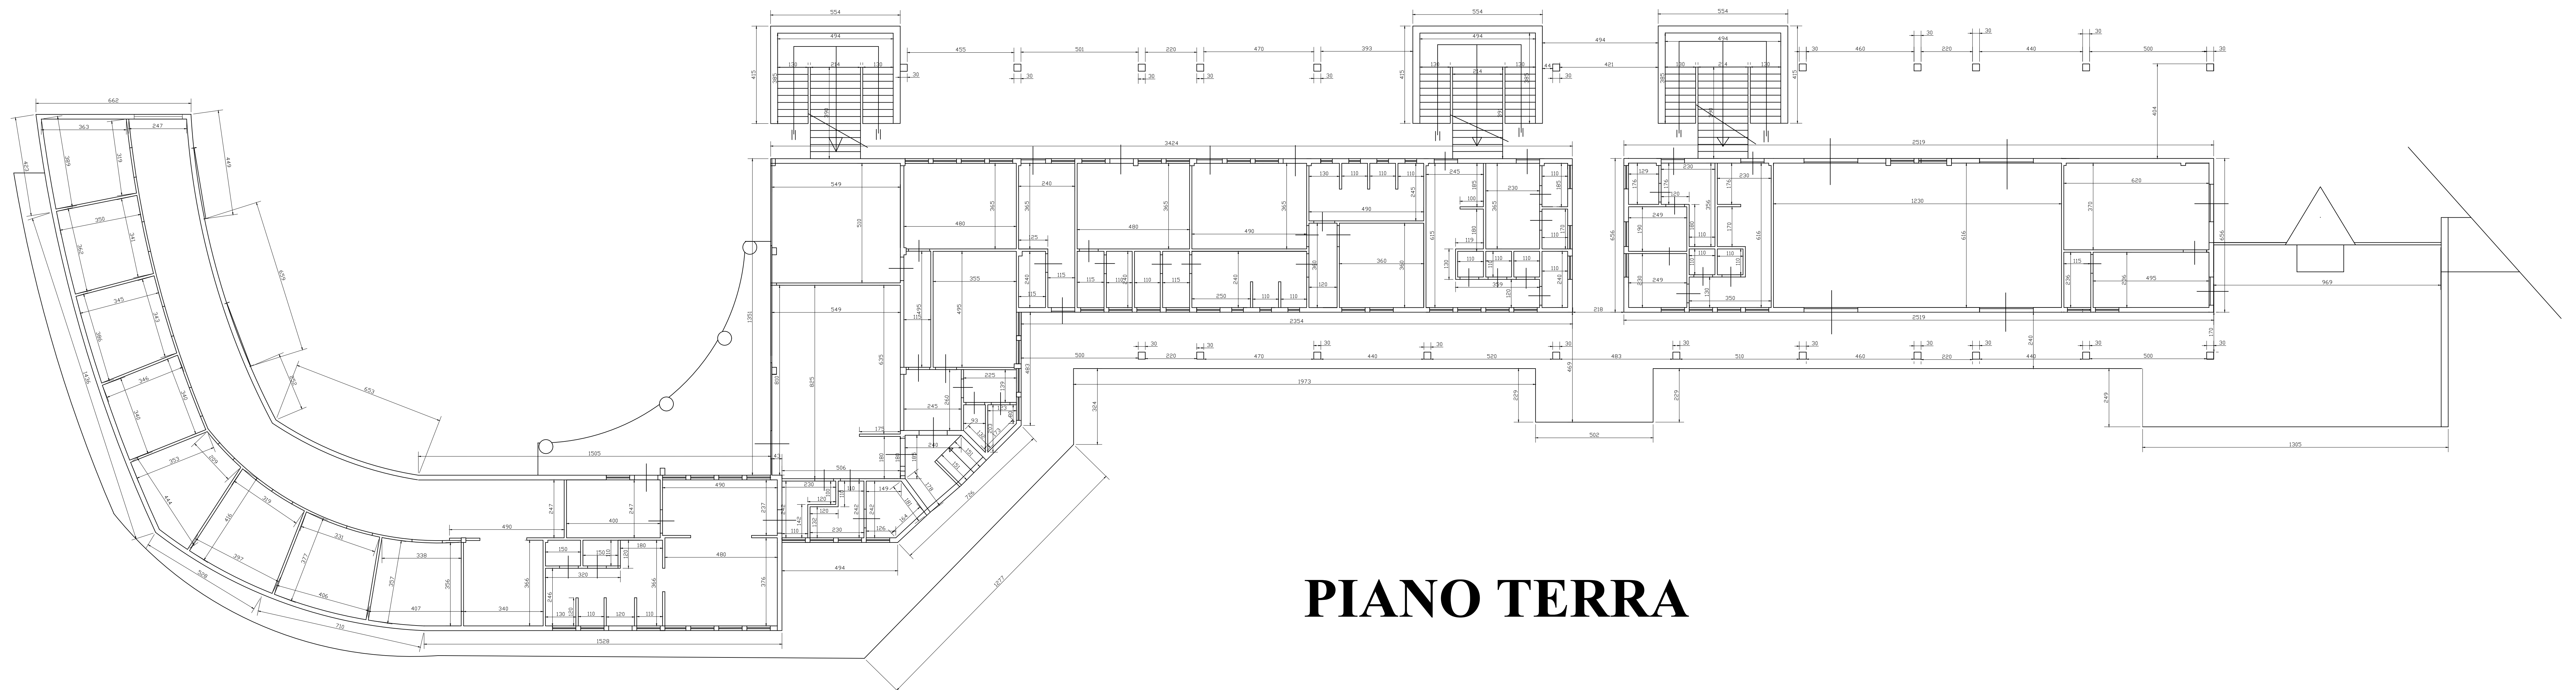

PIANO TERRA